


PANEL ELEVATION VIEW

Scale: 1/8" = 1'-0"

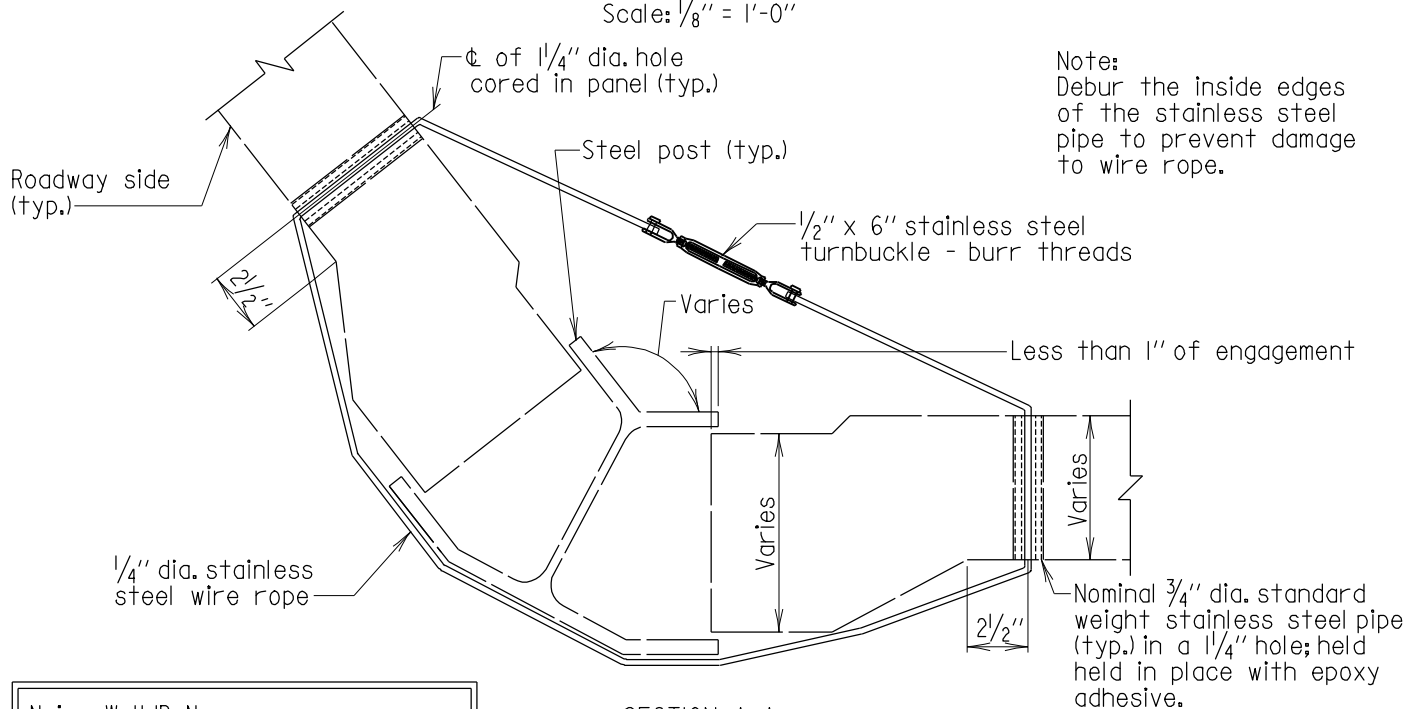

SECTION A-A

Scale: 1/2" = 1'-0"

Noise Wall ID No:

Post No(s):

Direction for Counting Posts:

APPROVAL

E. S. Friedman DIRECTOR
OFFICE OF BRIDGE DEVEL.

DATE: 2/9/07

REVISIONS

SHA FHW

**STATE OF MARYLAND
DEPARTMENT OF TRANSPORTATION
STATE HIGHWAY ADMINISTRATION
OFFICE OF BRIDGE DEVELOPMENT**

**NOISE WALL PANEL RESTRAINT DETAILS
SKEWED PANEL CONNECTION - SPECIAL STEEL POSTS**

FHWA APPROVAL

DATE:

STANDARD NO. BR-SR(0,15)-07-383

SHEET 1 OF 1

STRUCTURAL REPAIRS